

Torres Rojas, Genara

From: minor@gtlaw.com
Sent: Friday, August 10, 2012 3:46 PM
To: Duffy, Daniel
Cc: Torres Rojas, Genara; Van Duyne, Sheree
Subject: Freedom of Information Online Request Form

Information:

First Name: Randall
Last Name: Minor
Company: Greenberg Traurig LLP
Mailing Address 1: 200 Park Avenue
Mailing Address 2:
City: New York
State: NY
Zip Code: 10166
Email Address: minor@gtlaw.com
Phone: 212801-3090
Required copies of the records: Yes

List of specific record(s):

I am seeking copies of the following documents: i THE PORT AUTHORITY LINCOLN TUNNEL ACQUISITION MAP DATED NOVEMBER 18, 1952 DRAWING NO. LTP-12 SHEET 1 OF 3 AND ii THE PORT AUTHORITY OF NEW YORK AND NEW JERSEY RECORD PROPERTY MAP LINCOLN TUNNEL NEW YORK CITY DATED SEPTEMBER 10, 1991 DRAWING NO. LTP-R-76. Please feel free to call with any questions.

Daniel D. Duffy
FOI Administrator

August 24, 2012

Mr. Randall Minor
Greenberg Traurig LLP
200 Park Avenue
New York, NY 10166

Re: Freedom of Information Reference No. 13406


Dear Mr. Minor:

This is a response to your August 10, 2012 request, which has been processed under the Port Authority's Freedom of Information Code (the "Code") for copies of the Lincoln Tunnel acquisition map dated 11/18/1952 drawing no. LTP-12 and the PA property map LT NY City dated 9/10/1991 drawing no. LTP-R-76.

Material responsive to your request and available under the Code can be found on the Port Authority's website at <http://www.panynj.gov/corporate-information/foi/13406-O.pdf>. Paper copies of the available records are available upon request.

Please refer to the above FOI reference number in any future correspondence relating to your request.

Very truly yours,

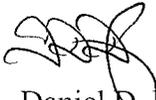

Daniel D. Duffy
FOI Administrator

(A) LAND ACQUIRED FROM MARIAN REILLY* BY THE PORT OF NEW YORK AUTHORITY IN A CONDEMNATION PROCEEDING ENTITLED "IN THE MATTER OF THE APPLICATION OF THE PORT OF NEW YORK AUTHORITY TO ACQUIRE TITLE TO CERTAIN LANDS IN THE BOROUGH OF MANHATTAN CITY, COUNTY AND STATE OF NEW YORK FOR THE THIRD TUBE AND ADDITIONAL APPROACHES AND CONNECTIONS OF THE LINCOLN TUNNEL." INDEX NO. 40952, 1952. THE ORDER VESTING TITLE WAS ENTERED ON DEC. 17, 1952. THE ACQUISITION MAP FOR THIS PROCEEDING (LTP-R-72) FILED IN THE REGISTER'S OFFICE ON NOV. 18, 1952 AND GIVEN NUMBER 2836. BARGAIN AND SALE DEED FROM MARIAN REILLY TO THE PORT OF NEW YORK AUTHORITY DATED MAY 11, 1954.

(B) AGREEMENT BETWEEN THE PORT OF NEW YORK AUTHORITY AND THE STUYVESANT REAL ESTATE COMPANY, PENNSYLVANIA TUNNEL AND TERMINAL RAILROAD COMPANY DATED NOV. 1954 AND RECORDED ON NOV. 23, 1954 IN LIBER 4900 AT PAGE 291.

(C) A PERMANENT AND PERPETUAL RIGHT OF USE AND OCCUPANCY FOR CONSTRUCTION, RECONSTRUCTION, OPERATION, REPAIR AND MAINTENANCE CONVEYED TO THE PORT OF NEW YORK AUTHORITY BY THE STUYVESANT REAL ESTATE COMPANY AND THE PENNSYLVANIA TUNNEL AND TERMINAL RAILROAD COMPANY BY INDENTURE DATED NOV. 19, 1954, RECORDED ON DEC. 7, 1954 IN LIBER 4902 OF CONVEYANCES AT PAGE 271 PURSUANT TO THE ABOVE AGREEMENT.

(D) THE PERMANENT AND PERPETUAL RIGHT OF USE AND OCCUPANCY FOR RAILROAD AND RELATED PURPOSES GRANTED TO THE PENNSYLVANIA TUNNEL AND TERMINAL RAILROAD COMPANY BY THE PORT OF NEW YORK AUTHORITY BY INDENTURE DATED NOV. 30, 1954 AND RECORDED IN THE REGISTER'S OFFICE IN LIBER 4901 OF CONVEYANCES AT PAGE 614 ON DEC. 2, 1954.

(E) CORRECTORY DEED FOR **(D)** ABOVE DATED DEC. 28, 1954 AND AND RECORDED IN THE REGISTER'S OFFICE ON DEC. 29, 1954 IN LIBER 4904 OF CONVEYANCES AT PAGE 646.


(F) LAND CONVEYED TO WESTYARD ASSOCIATES AND DAWSTART REALTY CORP. BY THE PORT OF NEW YORK AUTHORITY BY INDENTURE DATED JUN. 14, 1967 AND RECORDED IN THE REGISTER'S OFFICE ON IN LIBER OF CONVEYANCES AT PAGE AND SUBJECT TO **(A)**, **(B)**, **(C)**, **(D)**, **(E)** ABOVE. THE PORT AUTHORITY WAS GIVEN THE RIGHT TO DRAIN SEEPAGE WATER FROM THE BRIDGE ONTO THE PROPERTY OF WESTYARD BELOW IN THIS INDENTURE.

* THE ABOVE CONDEMNATION WAS AGAINST OTHER OWNERS AS WELL, BUT LOTS IN BLOCK 729 WAS HELD BY MARIAN REILLY.

NOTE:
2000 to 5000 Are Air Rights Lot Numbers

-  INDICATES PORT AUTHORITY OWNERSHIP (FEE)
-  INDICATES EASEMENT CONVEYED TO P.A. (C)
-  INDICATES PROPERTY SOLD AS SURPLUS (G)

(G) LAND CONVEYED TO STUART DEAN CO., INC. BY THE PORT AUTHORITY OF NEW YORK & NEW JERSEY BY INDENTURE DATED DECEMBER 30, 1996.

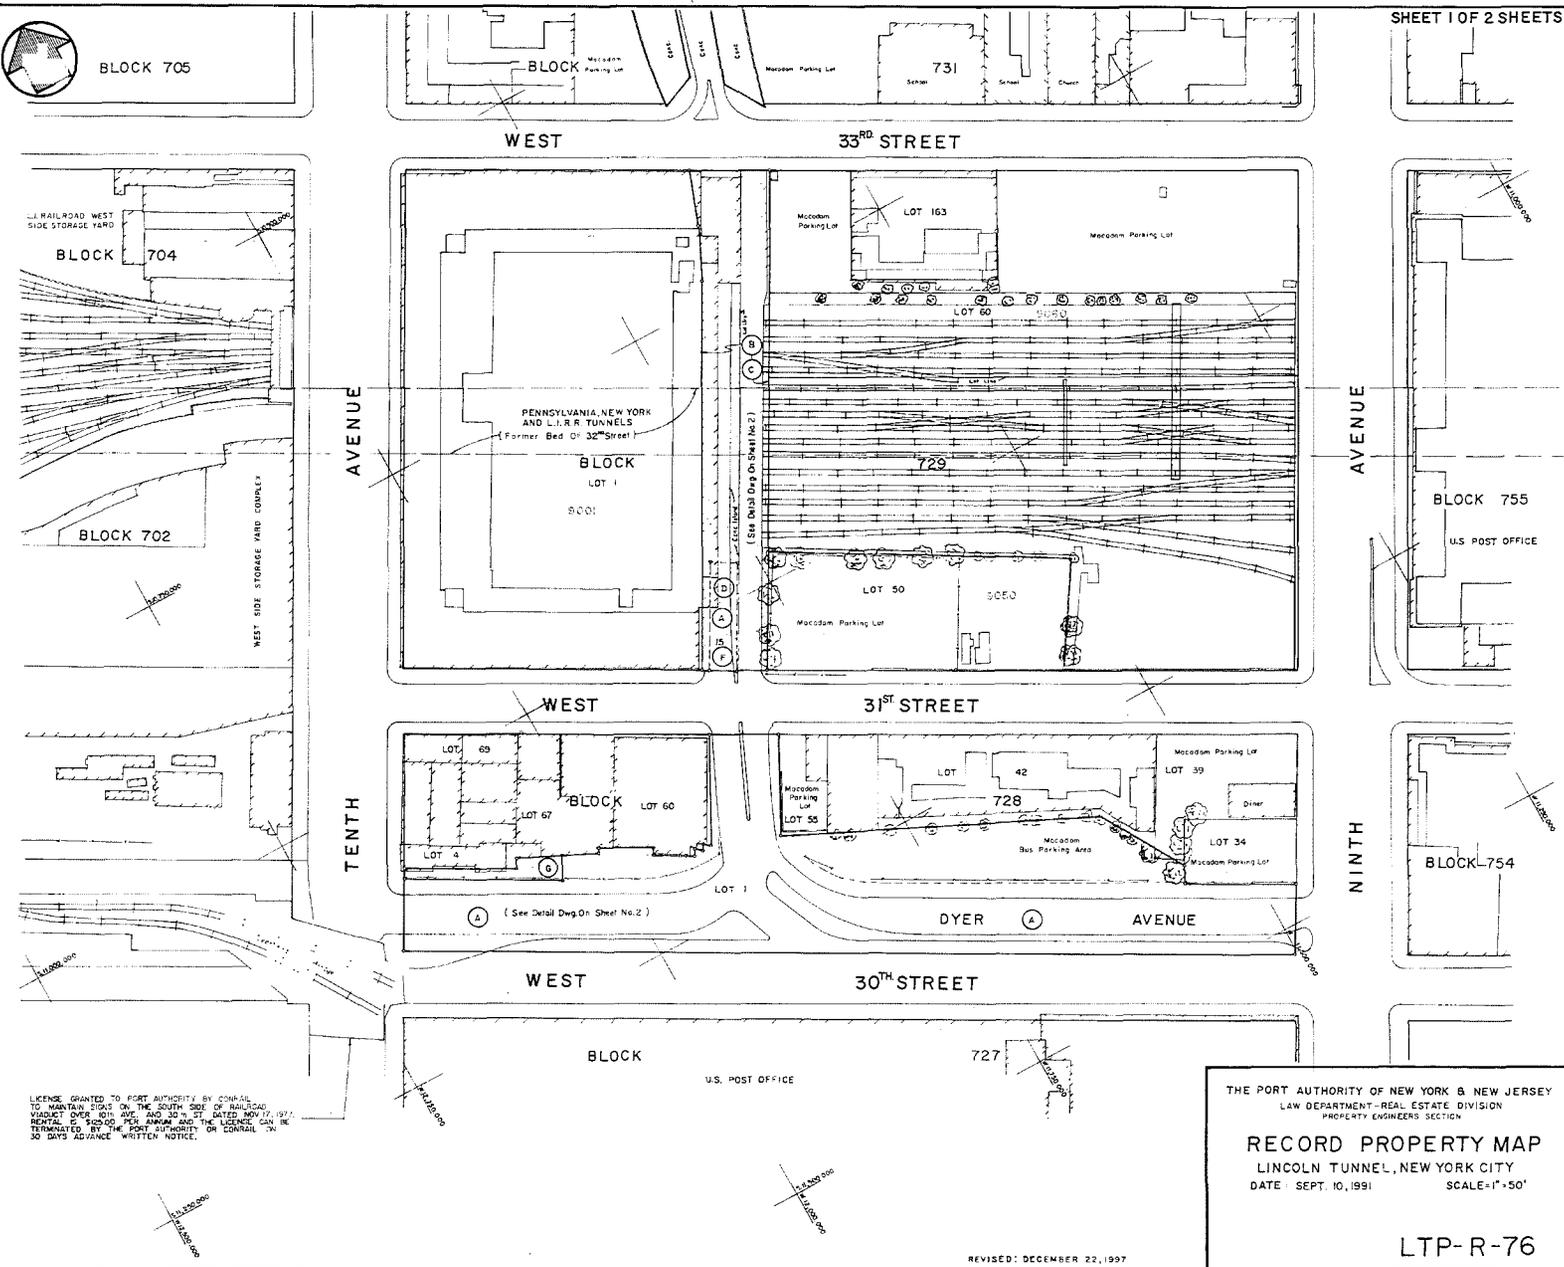

LICENSE GRANTED TO PORT AUTHORITY BY CONRAL TO MAINTAIN SIGNS ON THE SOUTH SIDE OF RAILROAD VIADUCT OVER 30th AVE. AND 30th ST. DATED NOV. 17, 1971. INITIAL 5' 0" 000' PER ANNUM AND THE LICENSE CAN BE TERMINATED BY THE PORT AUTHORITY OR CONRAL IN 30 DAYS ADVANCE WRITTEN NOTICE.

THE PORT AUTHORITY OF NEW YORK & NEW JERSEY
LAW DEPARTMENT - REAL ESTATE DIVISION
PROPERTY ENGINEERS SECTION







RECORD PROPERTY MAP
LINCOLN TUNNEL, NEW YORK CITY
DATE: SEPT. 10, 1991 SCALE: 1" = 50'

LTP-R-76

REVISED: DECEMBER 22, 1997

SIZE 24x36 1/2 5000 7

| POINT | COORDINATES | |
|-------|-------------|------------|
| | SOUTH | WEST |
| 1. | 11,136.026 | 12201.544 |
| 2. | 11,070.007 | 12,164.941 |
| 3. | 11,118.513 | 12,077.513 |
| 4. | 11,110.134 | 12,072.867 |
| 5. | 11,141.048 | 12,003.192 |
| 6. | 11,138.298 | 12,001.668 |
| 7. | 11,162.095 | 11,958.776 |
| 8. | 11,169.217 | 11,962.171 |
| 9. | 11,179.189 | 11,942.394 |
| 10. | 11,179.498 | 11,942.566 |
| 11. | 11,181.851 | 11,938.325 |
| 12. | 11,181.542 | 11,938.153 |
| 13. | 11,185.486 | 11,931.044 |
| 14. | 11,181.279 | 11,928.753 |
| 15. | 11,184.438 | 11,922.958 |
| 16. | 11,180.179 | 11,920.814 |
| 17. | 11,183.505 | 11,913.485 |
| 18. | 11,096.719 | 11,865.361 |
| 19. | 11,127.277 | 11,810.280 |
| 20. | 11,207.019 | 11,854.500 |
| 21. | 11,211.904 | 11,843.489 |
| 22. | 11,329.555 | 11,594.332 |
| 23. | 11,406.867 | 11,551.464 |
| 24. | 11,420.039 | 11,559.769 |
| 25. | 11,468.545 | 11,471.342 |
| 26. | 11,524.072 | 11,502.141 |
| 27. | 11,040.357 | 11,843.274 |
| 28. | 10,730.005 | 11,671.133 |
| 29. | 10,694.523 | 11,660.080 |
| 30. | 10,636.422 | 11,633.749 |
| 31. | 10,670.705 | 11,571.940 |
| 32. | 10,757.038 | 11,619.817 |
| 33. | 10,757.044 | 11,619.806 |
| 34. | 11,068.494 | 11,792.557 |
| 35. | 11,044.248 | 11,836.261 |
| 36. | 10,957.914 | 11,788.384 |
| 37. | 10,970.041 | 11,766.527 |
| 38. | 11,056.375 | 11,814.404 |

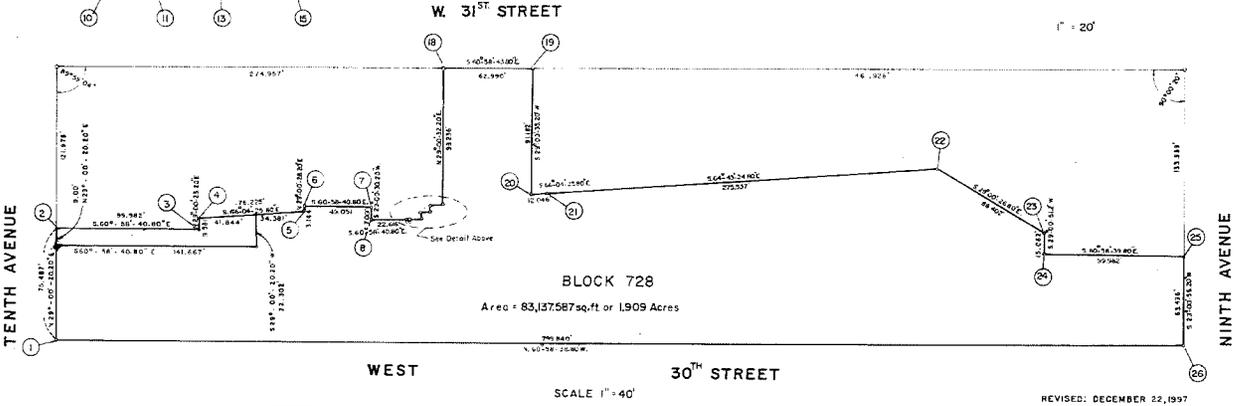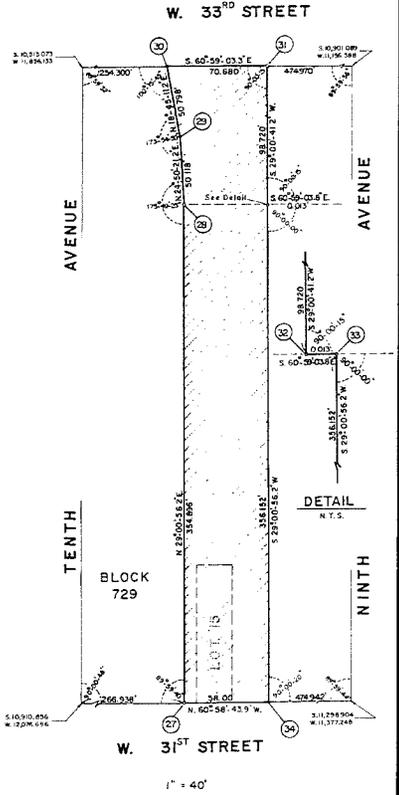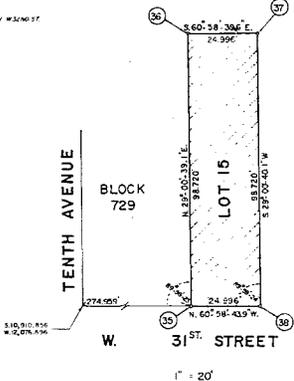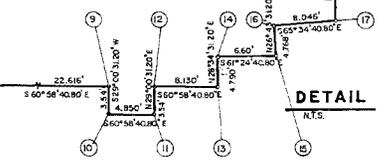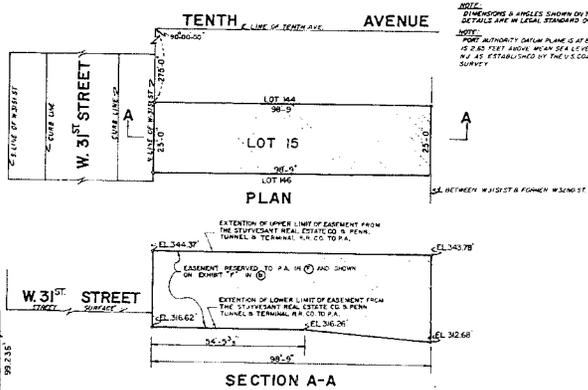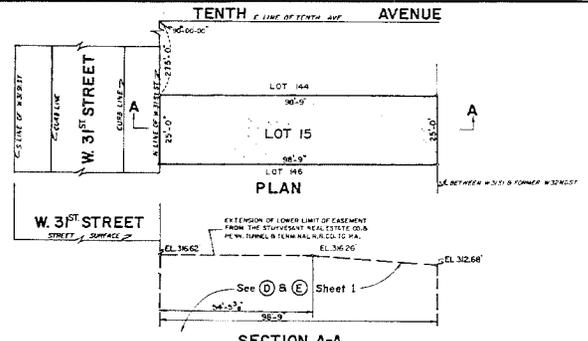

THE PORT AUTHORITY OF NEW YORK & NEW JERSEY
 LAW DEPARTMENT REAL ESTATE DIVISION
RECORD PROPERTY MAP
 LINCOLN TUNNEL, NEW YORK CITY
 DATE: SEPT. 10, 1991
 SCALES AS SHOWN

LTP-R-76

REVISED: DECEMBER 22, 1997

SIZE = 24" x 36" = 264" x 432"
 SPEED = 7

SCHEDULE OF ASSESSED VALUATION
SECTION 3
BLOCK 722

| PARCEL NUMBER | NAME | ADDRESS | TAX MAP REFERENCE | FISCAL YEAR 1952 | | FISCAL YEAR 1953 | | FISCAL YEAR 1954 | | REMARKS |
|---------------|--------------------------------|-------------------|-------------------|------------------|--------------|------------------|--------------|------------------|--------------|------------------------|
| | | | | LAND | IMPROVEMENTS | LAND | IMPROVEMENTS | LAND | IMPROVEMENTS | |
| TRACT B | | | | | | | | | | |
| 21 | THE PORT OF NEW YORK AUTHORITY | 415-417 W. 37 ST. | 21 | 100,000 | 100,000 | 100,000 | 100,000 | 100,000 | 100,000 | 111 STORY AND BASEMENT |
| 22 | THE PORT OF NEW YORK AUTHORITY | 415 W. 37 ST. | 22 | 100,000 | 100,000 | 100,000 | 100,000 | 100,000 | 100,000 | 111 STORY AND BASEMENT |
| 23 | THE PORT OF NEW YORK AUTHORITY | 415 W. 37 ST. | 23 | 100,000 | 100,000 | 100,000 | 100,000 | 100,000 | 100,000 | 111 STORY AND BASEMENT |
| 24 | THE PORT OF NEW YORK AUTHORITY | 415 W. 37 ST. | 24 | 100,000 | 100,000 | 100,000 | 100,000 | 100,000 | 100,000 | 111 STORY AND BASEMENT |
| 25 | THE PORT OF NEW YORK AUTHORITY | 415 W. 37 ST. | 25 | 100,000 | 100,000 | 100,000 | 100,000 | 100,000 | 100,000 | 111 STORY AND BASEMENT |
| 26 | THE PORT OF NEW YORK AUTHORITY | 415 W. 37 ST. | 26 | 100,000 | 100,000 | 100,000 | 100,000 | 100,000 | 100,000 | 111 STORY AND BASEMENT |
| 27 | THE PORT OF NEW YORK AUTHORITY | 415 W. 37 ST. | 27 | 100,000 | 100,000 | 100,000 | 100,000 | 100,000 | 100,000 | 111 STORY AND BASEMENT |
| 28 | THE PORT OF NEW YORK AUTHORITY | 415 W. 37 ST. | 28 | 100,000 | 100,000 | 100,000 | 100,000 | 100,000 | 100,000 | 111 STORY AND BASEMENT |
| 29 | THE PORT OF NEW YORK AUTHORITY | 415 W. 37 ST. | 29 | 100,000 | 100,000 | 100,000 | 100,000 | 100,000 | 100,000 | 111 STORY AND BASEMENT |
| 30 | THE PORT OF NEW YORK AUTHORITY | 415 W. 37 ST. | 30 | 100,000 | 100,000 | 100,000 | 100,000 | 100,000 | 100,000 | 111 STORY AND BASEMENT |

SCHEDULE OF ASSESSED VALUATION
SECTION 3
BLOCK 723

| PARCEL NUMBER | NAME | ADDRESS | TAX MAP REFERENCE | FISCAL YEAR 1952 | | FISCAL YEAR 1953 | | FISCAL YEAR 1954 | | REMARKS |
|---------------|--------------------------------|---------------|-------------------|------------------|--------------|------------------|--------------|------------------|--------------|------------------------|
| | | | | LAND | IMPROVEMENTS | LAND | IMPROVEMENTS | LAND | IMPROVEMENTS | |
| TRACT B | | | | | | | | | | |
| 21 | THE PORT OF NEW YORK AUTHORITY | 415 W. 37 ST. | 21 | 100,000 | 100,000 | 100,000 | 100,000 | 100,000 | 100,000 | 111 STORY AND BASEMENT |
| 22 | THE PORT OF NEW YORK AUTHORITY | 415 W. 37 ST. | 22 | 100,000 | 100,000 | 100,000 | 100,000 | 100,000 | 100,000 | 111 STORY AND BASEMENT |
| 23 | THE PORT OF NEW YORK AUTHORITY | 415 W. 37 ST. | 23 | 100,000 | 100,000 | 100,000 | 100,000 | 100,000 | 100,000 | 111 STORY AND BASEMENT |
| 24 | THE PORT OF NEW YORK AUTHORITY | 415 W. 37 ST. | 24 | 100,000 | 100,000 | 100,000 | 100,000 | 100,000 | 100,000 | 111 STORY AND BASEMENT |
| 25 | THE PORT OF NEW YORK AUTHORITY | 415 W. 37 ST. | 25 | 100,000 | 100,000 | 100,000 | 100,000 | 100,000 | 100,000 | 111 STORY AND BASEMENT |
| 26 | THE PORT OF NEW YORK AUTHORITY | 415 W. 37 ST. | 26 | 100,000 | 100,000 | 100,000 | 100,000 | 100,000 | 100,000 | 111 STORY AND BASEMENT |
| 27 | THE PORT OF NEW YORK AUTHORITY | 415 W. 37 ST. | 27 | 100,000 | 100,000 | 100,000 | 100,000 | 100,000 | 100,000 | 111 STORY AND BASEMENT |
| 28 | THE PORT OF NEW YORK AUTHORITY | 415 W. 37 ST. | 28 | 100,000 | 100,000 | 100,000 | 100,000 | 100,000 | 100,000 | 111 STORY AND BASEMENT |
| 29 | THE PORT OF NEW YORK AUTHORITY | 415 W. 37 ST. | 29 | 100,000 | 100,000 | 100,000 | 100,000 | 100,000 | 100,000 | 111 STORY AND BASEMENT |
| 30 | THE PORT OF NEW YORK AUTHORITY | 415 W. 37 ST. | 30 | 100,000 | 100,000 | 100,000 | 100,000 | 100,000 | 100,000 | 111 STORY AND BASEMENT |

SCHEDULE OF ASSESSED VALUATION
SECTION 3
BLOCK 724

| PARCEL NUMBER | NAME | ADDRESS | TAX MAP REFERENCE | FISCAL YEAR 1952 | | FISCAL YEAR 1953 | | FISCAL YEAR 1954 | | REMARKS |
|---------------|--------------------------------|---------------|-------------------|------------------|--------------|------------------|--------------|------------------|--------------|------------------------|
| | | | | LAND | IMPROVEMENTS | LAND | IMPROVEMENTS | LAND | IMPROVEMENTS | |
| TRACT B | | | | | | | | | | |
| 21 | THE PORT OF NEW YORK AUTHORITY | 415 W. 37 ST. | 21 | 100,000 | 100,000 | 100,000 | 100,000 | 100,000 | 100,000 | 111 STORY AND BASEMENT |
| 22 | THE PORT OF NEW YORK AUTHORITY | 415 W. 37 ST. | 22 | 100,000 | 100,000 | 100,000 | 100,000 | 100,000 | 100,000 | 111 STORY AND BASEMENT |
| 23 | THE PORT OF NEW YORK AUTHORITY | 415 W. 37 ST. | 23 | 100,000 | 100,000 | 100,000 | 100,000 | 100,000 | 100,000 | 111 STORY AND BASEMENT |
| 24 | THE PORT OF NEW YORK AUTHORITY | 415 W. 37 ST. | 24 | 100,000 | 100,000 | 100,000 | 100,000 | 100,000 | 100,000 | 111 STORY AND BASEMENT |
| 25 | THE PORT OF NEW YORK AUTHORITY | 415 W. 37 ST. | 25 | 100,000 | 100,000 | 100,000 | 100,000 | 100,000 | 100,000 | 111 STORY AND BASEMENT |
| 26 | THE PORT OF NEW YORK AUTHORITY | 415 W. 37 ST. | 26 | 100,000 | 100,000 | 100,000 | 100,000 | 100,000 | 100,000 | 111 STORY AND BASEMENT |
| 27 | THE PORT OF NEW YORK AUTHORITY | 415 W. 37 ST. | 27 | 100,000 | 100,000 | 100,000 | 100,000 | 100,000 | 100,000 | 111 STORY AND BASEMENT |
| 28 | THE PORT OF NEW YORK AUTHORITY | 415 W. 37 ST. | 28 | 100,000 | 100,000 | 100,000 | 100,000 | 100,000 | 100,000 | 111 STORY AND BASEMENT |
| 29 | THE PORT OF NEW YORK AUTHORITY | 415 W. 37 ST. | 29 | 100,000 | 100,000 | 100,000 | 100,000 | 100,000 | 100,000 | 111 STORY AND BASEMENT |
| 30 | THE PORT OF NEW YORK AUTHORITY | 415 W. 37 ST. | 30 | 100,000 | 100,000 | 100,000 | 100,000 | 100,000 | 100,000 | 111 STORY AND BASEMENT |

SCHEDULE OF ASSESSED VALUATION
SECTION 3
BLOCK 725

| PARCEL NUMBER | NAME | ADDRESS | TAX MAP REFERENCE | FISCAL YEAR 1952 | | FISCAL YEAR 1953 | | FISCAL YEAR 1954 | | REMARKS |
|---------------|--------------------------------|---------------|-------------------|------------------|--------------|------------------|--------------|------------------|--------------|------------------------|
| | | | | LAND | IMPROVEMENTS | LAND | IMPROVEMENTS | LAND | IMPROVEMENTS | |
| TRACT B | | | | | | | | | | |
| 21 | THE PORT OF NEW YORK AUTHORITY | 415 W. 37 ST. | 21 | 100,000 | 100,000 | 100,000 | 100,000 | 100,000 | 100,000 | 111 STORY AND BASEMENT |
| 22 | THE PORT OF NEW YORK AUTHORITY | 415 W. 37 ST. | 22 | 100,000 | 100,000 | 100,000 | 100,000 | 100,000 | 100,000 | 111 STORY AND BASEMENT |
| 23 | THE PORT OF NEW YORK AUTHORITY | 415 W. 37 ST. | 23 | 100,000 | 100,000 | 100,000 | 100,000 | 100,000 | 100,000 | 111 STORY AND BASEMENT |
| 24 | THE PORT OF NEW YORK AUTHORITY | 415 W. 37 ST. | 24 | 100,000 | 100,000 | 100,000 | 100,000 | 100,000 | 100,000 | 111 STORY AND BASEMENT |
| 25 | THE PORT OF NEW YORK AUTHORITY | 415 W. 37 ST. | 25 | 100,000 | 100,000 | 100,000 | 100,000 | 100,000 | 100,000 | 111 STORY AND BASEMENT |
| 26 | THE PORT OF NEW YORK AUTHORITY | 415 W. 37 ST. | 26 | 100,000 | 100,000 | 100,000 | 100,000 | 100,000 | 100,000 | 111 STORY AND BASEMENT |
| 27 | THE PORT OF NEW YORK AUTHORITY | 415 W. 37 ST. | 27 | 100,000 | 100,000 | 100,000 | 100,000 | 100,000 | 100,000 | 111 STORY AND BASEMENT |
| 28 | THE PORT OF NEW YORK AUTHORITY | 415 W. 37 ST. | 28 | 100,000 | 100,000 | 100,000 | 100,000 | 100,000 | 100,000 | 111 STORY AND BASEMENT |
| 29 | THE PORT OF NEW YORK AUTHORITY | 415 W. 37 ST. | 29 | 100,000 | 100,000 | 100,000 | 100,000 | 100,000 | 100,000 | 111 STORY AND BASEMENT |
| 30 | THE PORT OF NEW YORK AUTHORITY | 415 W. 37 ST. | 30 | 100,000 | 100,000 | 100,000 | 100,000 | 100,000 | 100,000 | 111 STORY AND BASEMENT |

IN THE MATTER OF THE APPLICATION OF THE PORT OF NEW YORK AUTHORITY TO ACQUIRE TITLE TO CERTAIN LANDS IN THE BOROUGH OF MANHATTAN, CITY, COUNTY AND STATE OF NEW YORK FOR THE THIRD TUBE AND ADDITIONAL APPROACHES AND CONNECTIONS OF THE LINCOLN TUNNEL.

THE PORT OF NEW YORK AUTHORITY HAS DETERMINED THAT IT IS NECESSARY TO ACQUIRE TITLE IN FEE SIMPLE ABSOLUTE TO THE REAL PROPERTY SHOWN ON THIS MAP IN TRACTS D TO H INCLUSIVE.

SUBJECT TO:

(a) OUTSTANDING TITLE IN ANY OF THE PARCELS HEREON IN THE PEOPLE OF THE STATE OF NEW YORK, OR IN THE CITY OF NEW YORK, AND LIENS AND ENCUMBRANCES IN FAVOR OF THE PEOPLE OF THE STATE OF NEW YORK, OR THE CITY OF NEW YORK, WHICH REDUCE THE ESTATE OR INTEREST OF ANY OF THE OWNERS.

(b) ENCROACHMENTS, IF ANY, UPON THE RESPECTIVE PARCELS OUTLINED ON THIS MAP OF ANY STRUCTURES AND APPURTENANCES STANDING OR MAINTAINED PARTLY UPON SUCH PARCELS AND PARTLY UPON ADJOINING LANDS.

SAID DETERMINATION IS EMBODIED IN RESOLUTIONS OF THE COMMISSIONERS OF THE PORT OF NEW YORK AUTHORITY DULY ADOPTED AUGUST 14, 1952.


THIS IS ONE OF TWO MAPS CONSISTING OF THREE SHEETS REQUIRED TO BE FILED PURSUANT TO SECTION 1, SUBDIVISION (b) OF CHAPTER 815 OF THE LAWS OF NEW YORK, 1947.

DATED NOVEMBER 18, 1952

EXECUTIVE DIRECTOR OF THE PORT OF NEW YORK AUTHORITY

LEGEND

- ⊙ DAMAGE PARCEL NUMBER
- TAX LOT NUMBER
- TRACT BOUNDARY
- ADDRESS NUMBER
- TAX LOT DIMENSION
- TRACT PERIMETER DIMENSION

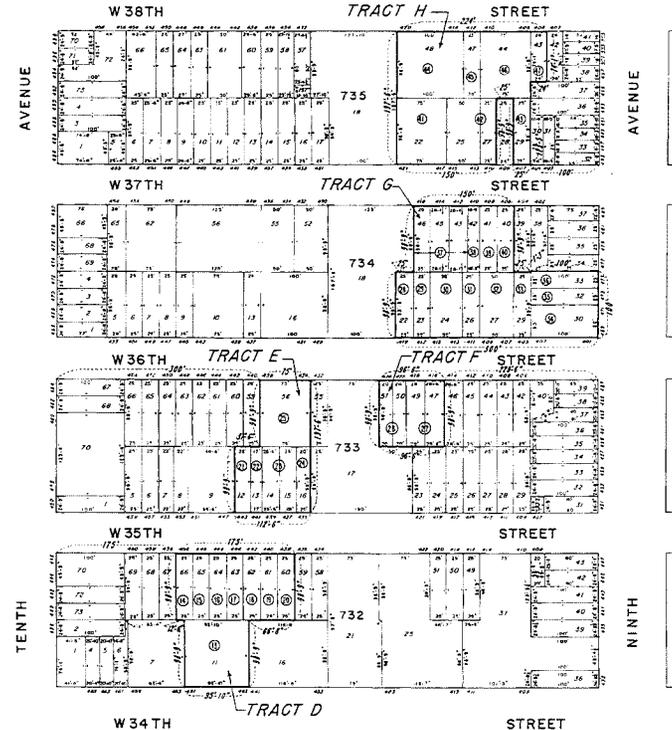

THE PORT OF NEW YORK AUTHORITY
LINCOLN TUNNEL
ACQUISITION MAP
MAP OF REAL PROPERTY BEING ACQUIRED FOR THE THIRD TUBE AND ADDITIONAL APPROACHES AND CONNECTIONS OF THE LINCOLN TUNNEL IN THE BOROUGH OF MANHATTAN, CITY, COUNTY AND STATE OF NEW YORK.

SCALE IN FEET
NOVEMBER 18, 1952 LTP-12 (SHEET 2 OF 3)

SCHEDULE OF ASSESSED VALUATION

SECTION 8

BLOCK 528

| TAXPAYER'S NAME | ADDRESS | TAX LOT NUMBER | 1951 TAXABLE VALUE | | 1952 TAXABLE VALUE | | TAX STATUS |
|------------------------------|--------------------|----------------|--------------------|--------------|--------------------|--------------|------------|
| | | | LAND | IMPROVEMENTS | LAND | IMPROVEMENTS | |
| 21. THE CHRYSLER AIR SERVICE | 1051 W 41ST STREET | 1051 | 100.00 | 100.00 | 100.00 | 100.00 | 100.00 |
| 22. THE CHRYSLER AIR SERVICE | 1051 W 41ST STREET | 1051 | 100.00 | 100.00 | 100.00 | 100.00 | 100.00 |

SCHEDULE OF ASSESSED VALUATION

SECTION 8

BLOCK 528

| TAXPAYER'S NAME | ADDRESS | TAX LOT NUMBER | 1951 TAXABLE VALUE | | 1952 TAXABLE VALUE | | TAX STATUS |
|------------------------------|--------------------|----------------|--------------------|--------------|--------------------|--------------|------------|
| | | | LAND | IMPROVEMENTS | LAND | IMPROVEMENTS | |
| 23. THE CHRYSLER AIR SERVICE | 1051 W 41ST STREET | 1051 | 100.00 | 100.00 | 100.00 | 100.00 | 100.00 |
| 24. THE CHRYSLER AIR SERVICE | 1051 W 41ST STREET | 1051 | 100.00 | 100.00 | 100.00 | 100.00 | 100.00 |

IN THE MATTER OF THE APPLICATION OF THE PORT OF NEW YORK AUTHORITY TO ACQUIRE TITLE TO CERTAIN LANDS IN THE BOROUGH OF MANHATTAN, CITY, COUNTY AND STATE OF NEW YORK FOR THE THIRD TUBE AND ADDITIONAL APPROACHES AND CONNECTIONS OF THE LINCOLN TUNNEL

THE PORT OF NEW YORK AUTHORITY HAS DETERMINED THAT IT IS NECESSARY TO ACQUIRE TITLE IN FEE SIMPLE ABSOLUTE TO THE REAL PROPERTY SHOWN ON THIS MAP IN TRACTS I TO L INCLUSIVE.

SUBJECT TO:

(a) OUTSTANDING TITLE IN ANY OF THE PARCELS HEREON IN THE PEOPLE OF THE STATE OF NEW YORK, OR IN THE CITY OF NEW YORK, AND LIENS AND ENCUMBRANCES IN FAVOR OF THE PEOPLE OF THE STATE OF NEW YORK, OR THE CITY OF NEW YORK, WHICH REDUCE THE ESTATE OR INTEREST OF ANY OF THE OWNERS.

(b) ENCROACHMENTS, IF ANY, UPON THE RESPECTIVE PARCELS OUTLINED ON THIS MAP OR ANY STRUCTURES AND APPURTENANCES STANDING OR MAINTAINED PARTLY UPON SUCH PARCELS AND PARTLY UPON ADJOINING LANDS.

SAID DETERMINATION IS EMBODIED IN RESOLUTIONS OF THE COMMISSIONERS OF THE PORT OF NEW YORK AUTHORITY DULY ADOPTED AUGUST 14, 1952.


THIS IS ONE OF TWO MAPS CONSISTING OF THREE SHEETS REQUIRED TO BE FILED PURSUANT TO SECTION 1, SUBDIVISION (b) OF CHAPTER 919 OF THE LAWS OF NEW YORK, 1947.

DATED: NOVEMBER 18, 1952

[Signature]
EXECUTIVE DIRECTOR OF THE PORT OF NEW YORK AUTHORITY

LEGEND:

- ⊙ DAMAGE PARCEL NUMBER
- TAX LOT NUMBER
- ▭ TRACT BOUNDARY
- 100 ADDRESS NUMBER
- 100 TAX LOT DIMENSION
- 300.00' TRACT PERIMETER DIMENSION

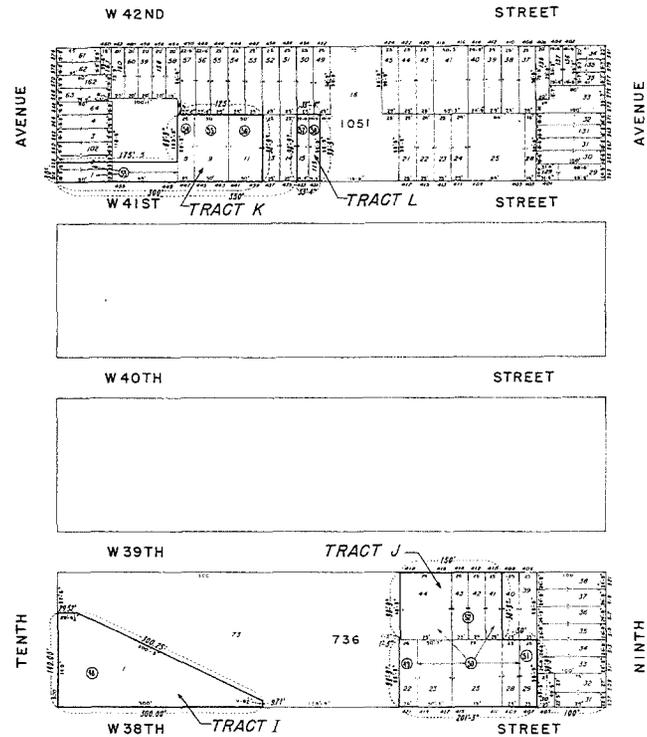

THE PORT OF NEW YORK AUTHORITY
LINCOLN TUNNEL
 ACQUISITION MAP
 MAP OF REAL PROPERTY BEING ACQUIRED FOR THE THIRD TUBE AND ADDITIONAL APPROACHES AND CONNECTIONS OF THE LINCOLN TUNNEL IN THE BOROUGH OF MANHATTAN, CITY, COUNTY AND STATE OF NEW YORK.
 SCALE IN FEET
 0 50 100
 NOVEMBER 18, 1952 LTP-12 (SHEET 3 OF 3)